

This document references the following file:-		
Reference Name	Status	Revision
PC-XX-XX-M3-Designer-0001_4717		P01.1


Revisions	Date	Drawn / Chkd
-----------	------	--------------



East Elevation as Proposed
1 : 100




South Elevation as Proposed
1 : 100

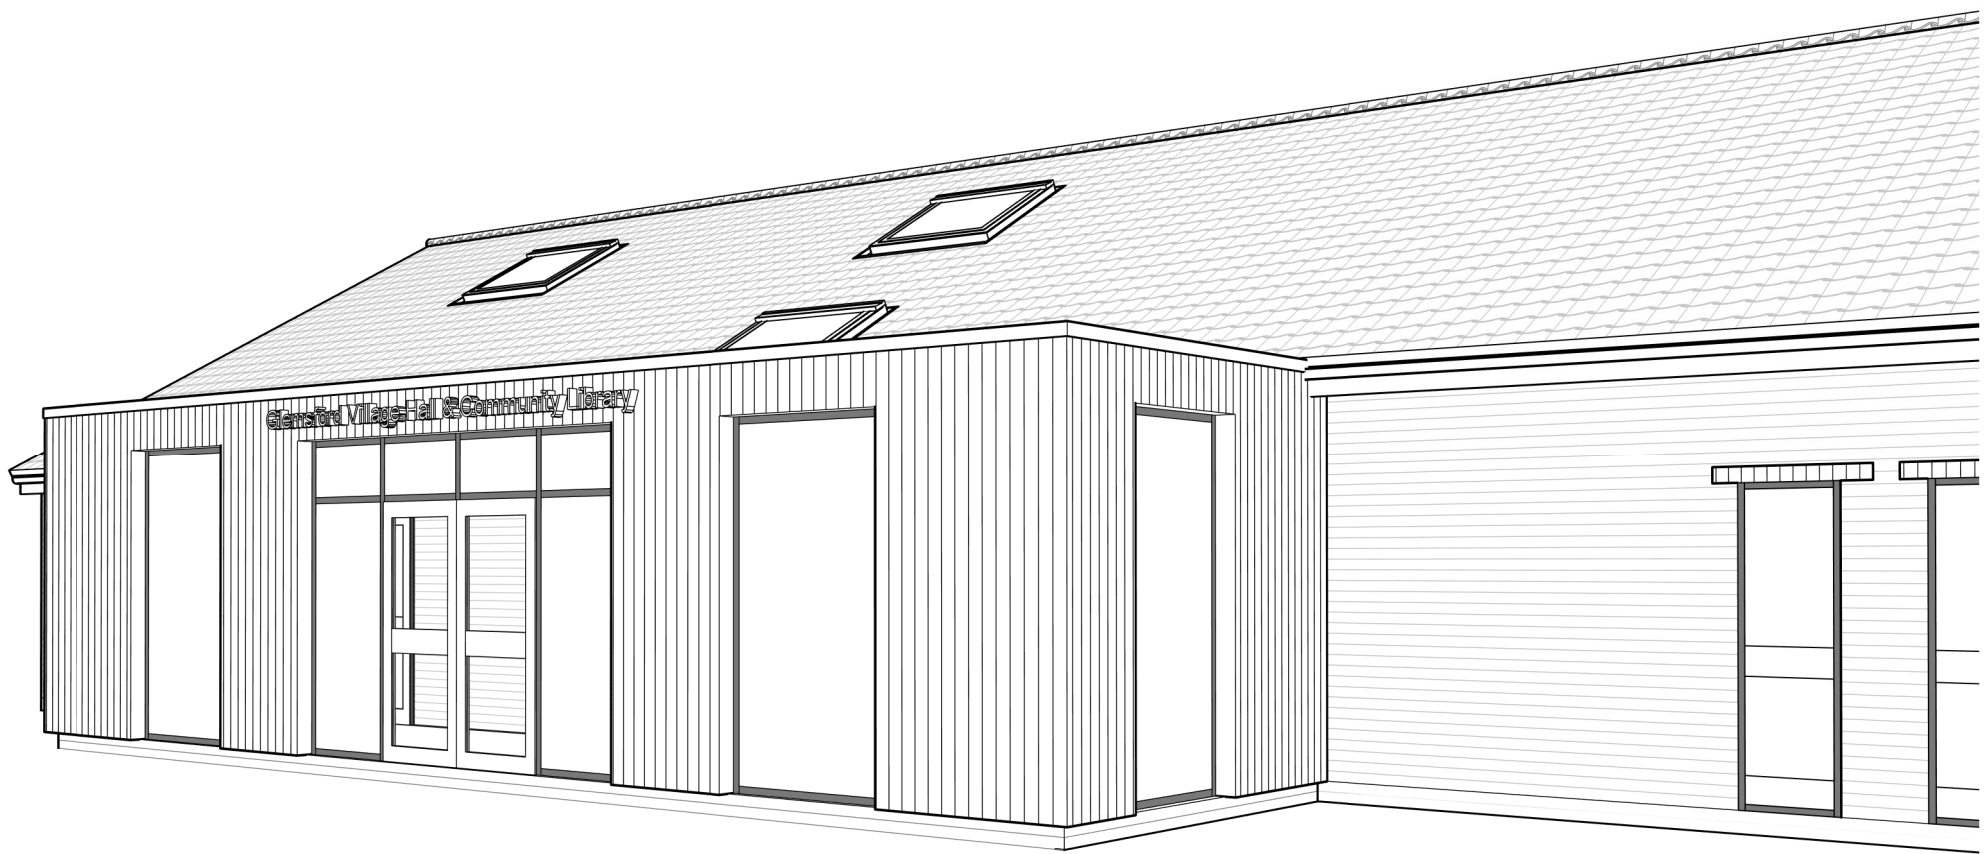

Perspective View



North Elevation as Proposed
1 : 100

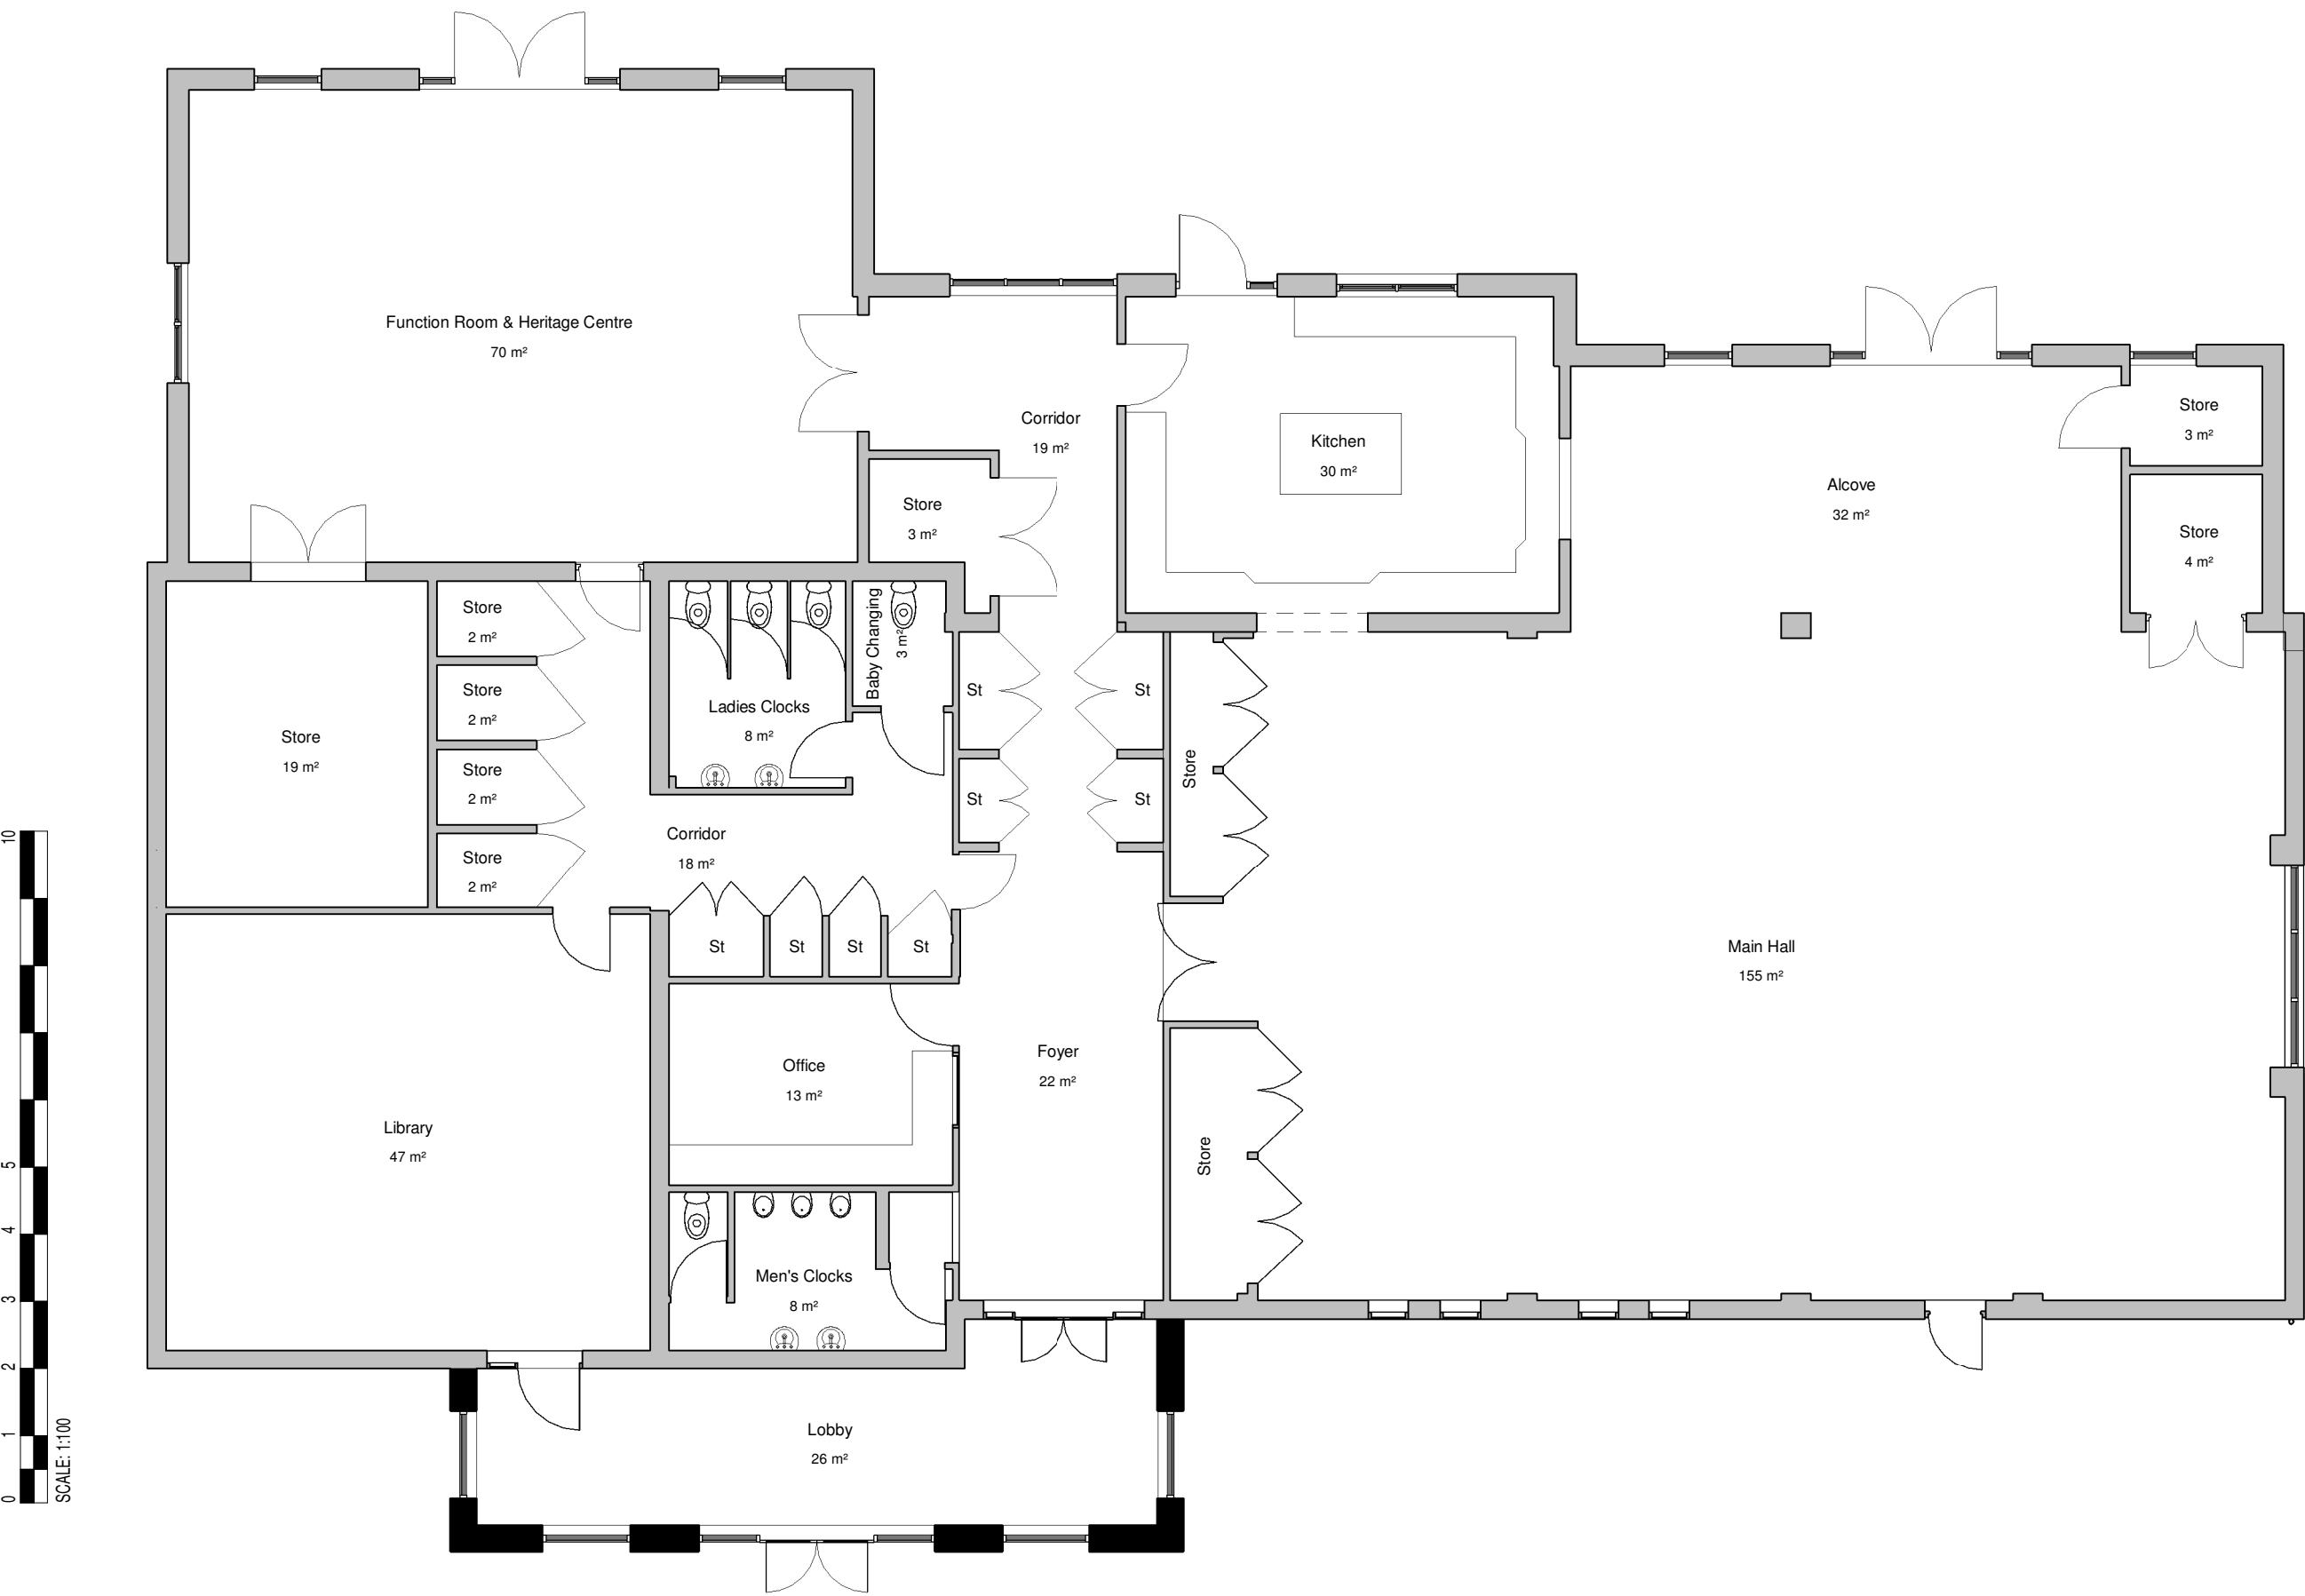

Ground Floor Plan as Proposed
1 : 100

Client
Glemsford Parish Council

Project
Glemsford Village Hall

Title
Proposed Entrance Lobby Alterations

Project N° Drawing N° Revision

4717 - SK0300

Scale - unless otherwise stated Status Issued For

1 : 100 @ A1 INFORMATION

BS 1192 Ref.

PC-Designer-SK0300